


ESTIMATED QUANTITIES		
ITEM	UNIT	QUANTITY
RESET FENCE	LFT	142
NEW FENCE	LFT	14
SOUND WALL	LFT	50
SIDEWALK (TRIKE TRAIL)	SFT	800
PLAY MULCH	SYD	650

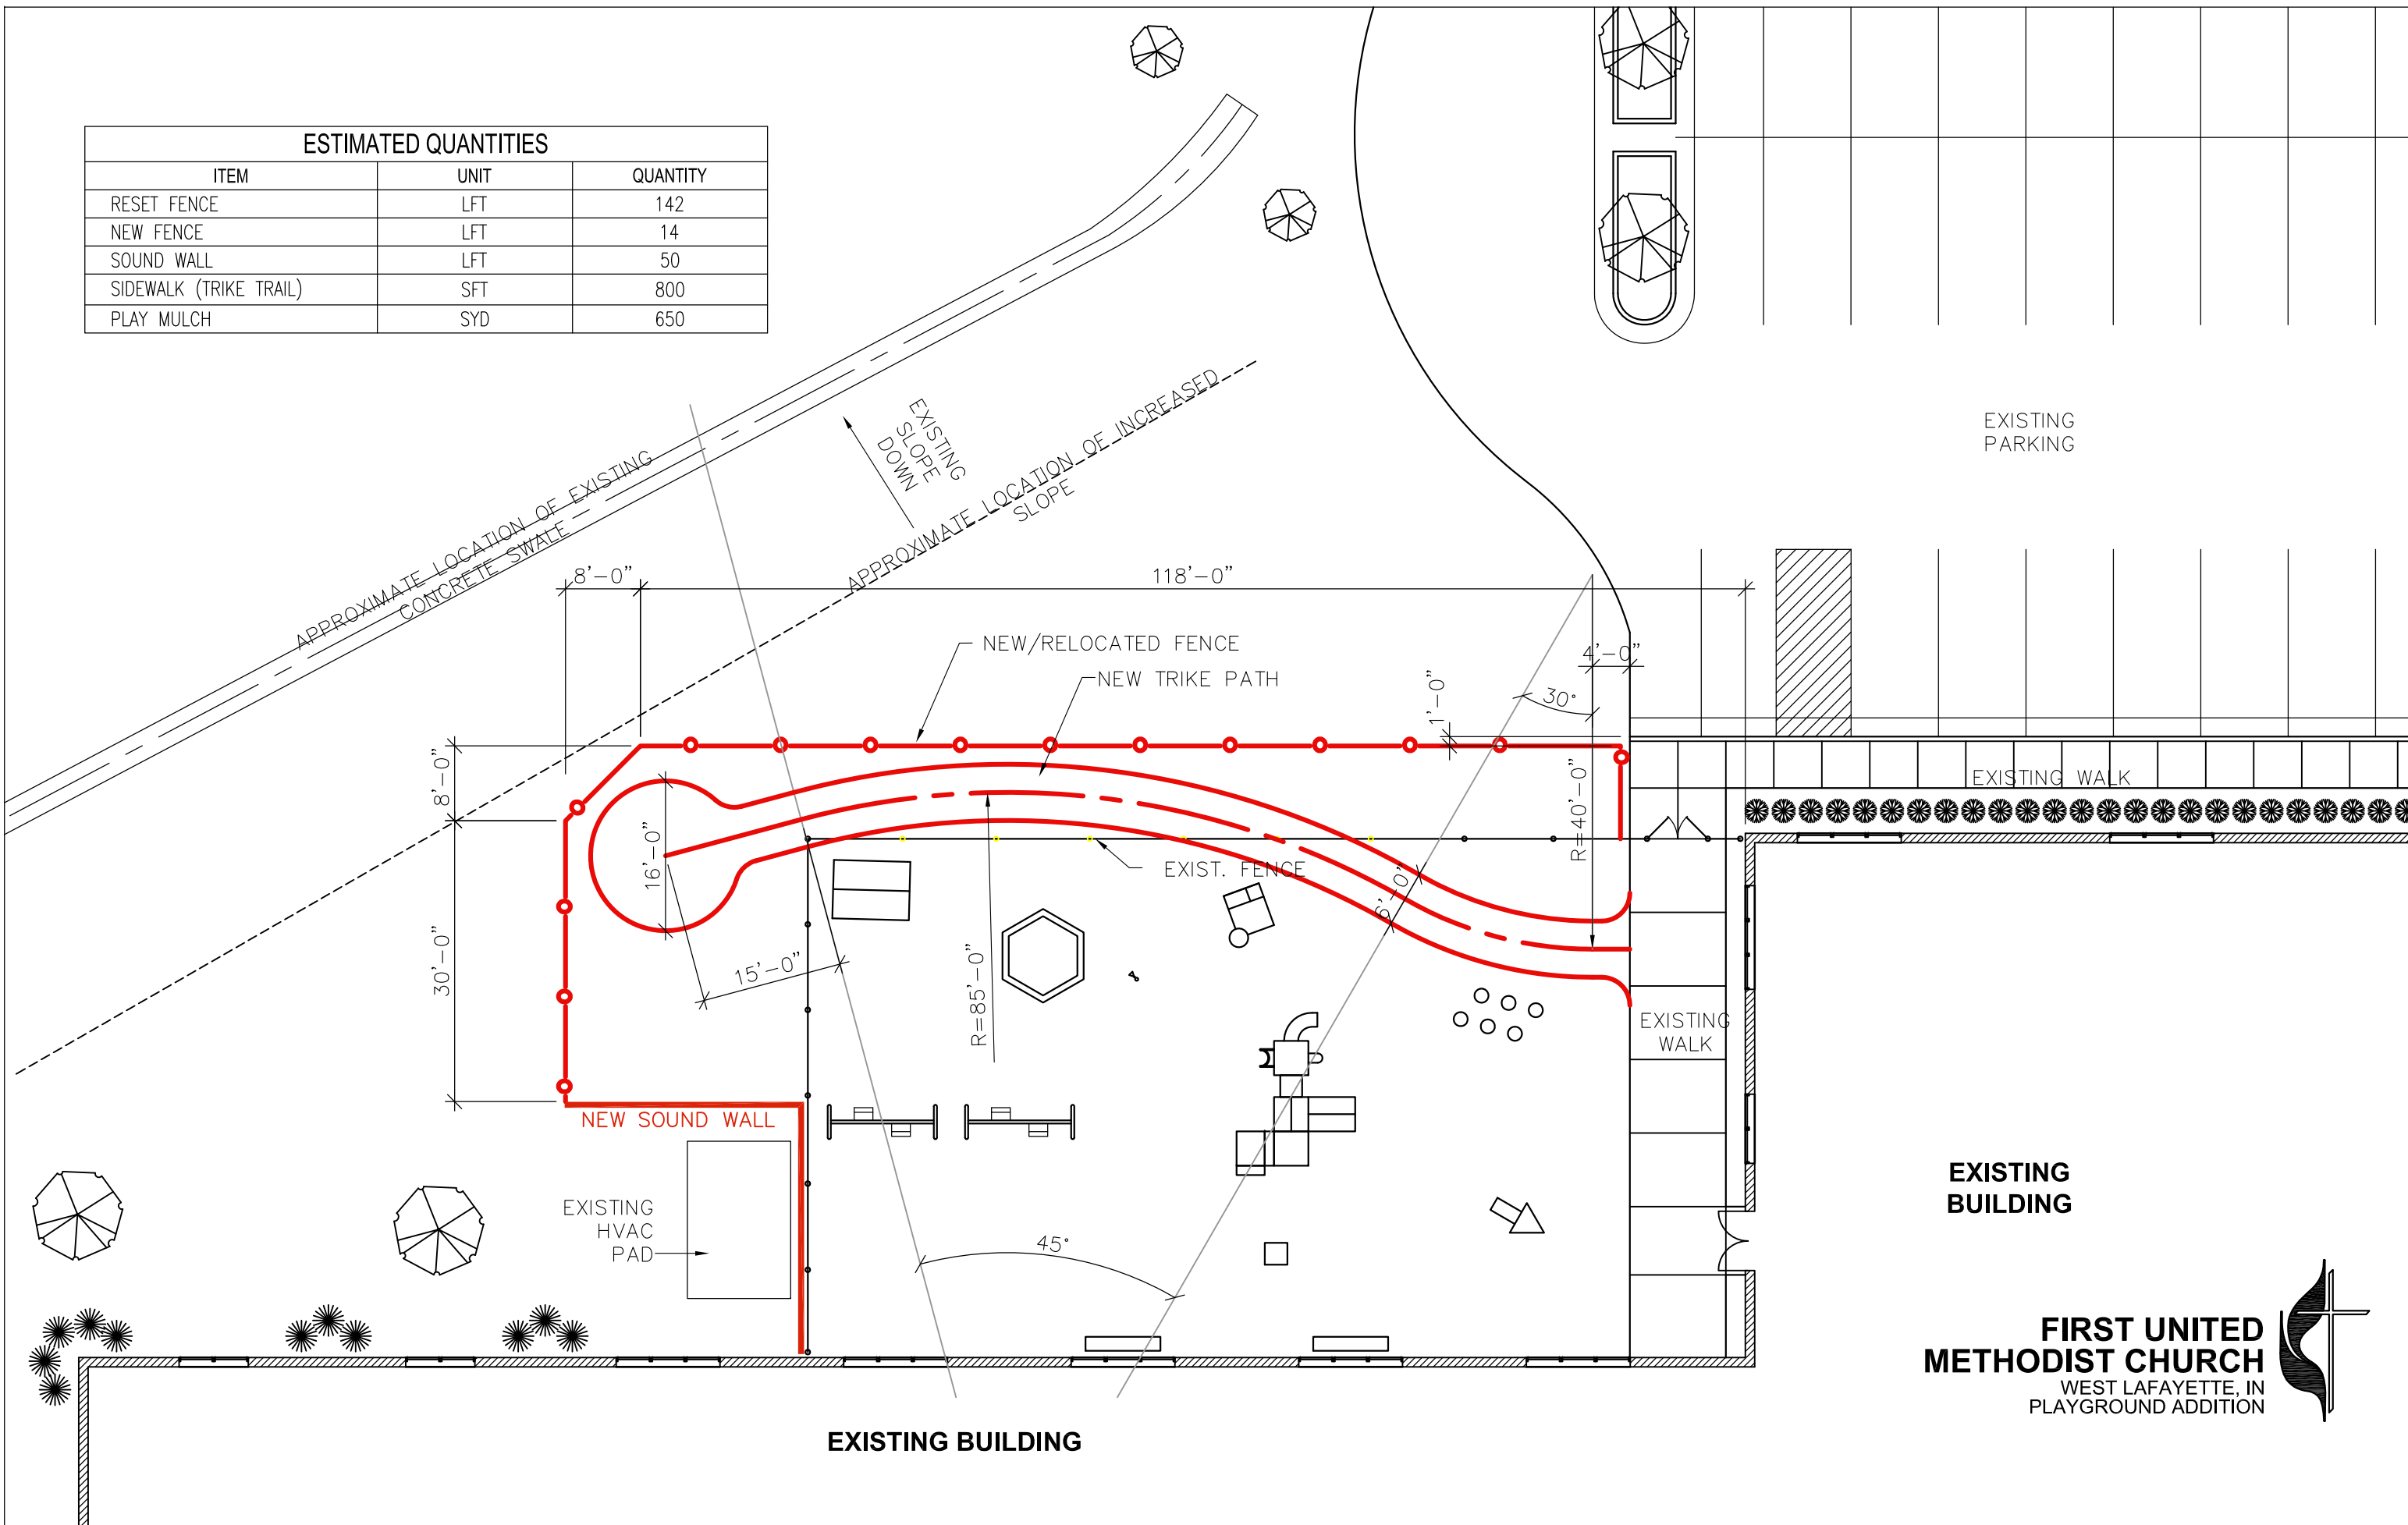

**EXISTING BUILDING**

**FIRST UNITED METHODIST CHURCH**  
 WEST LAFAYETTE, IN  
 PLAYGROUND ADDITION